



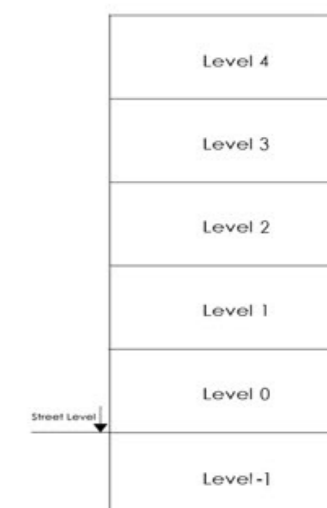

15m
7.5
3
1.5
0
1.5

SCALE 1:150

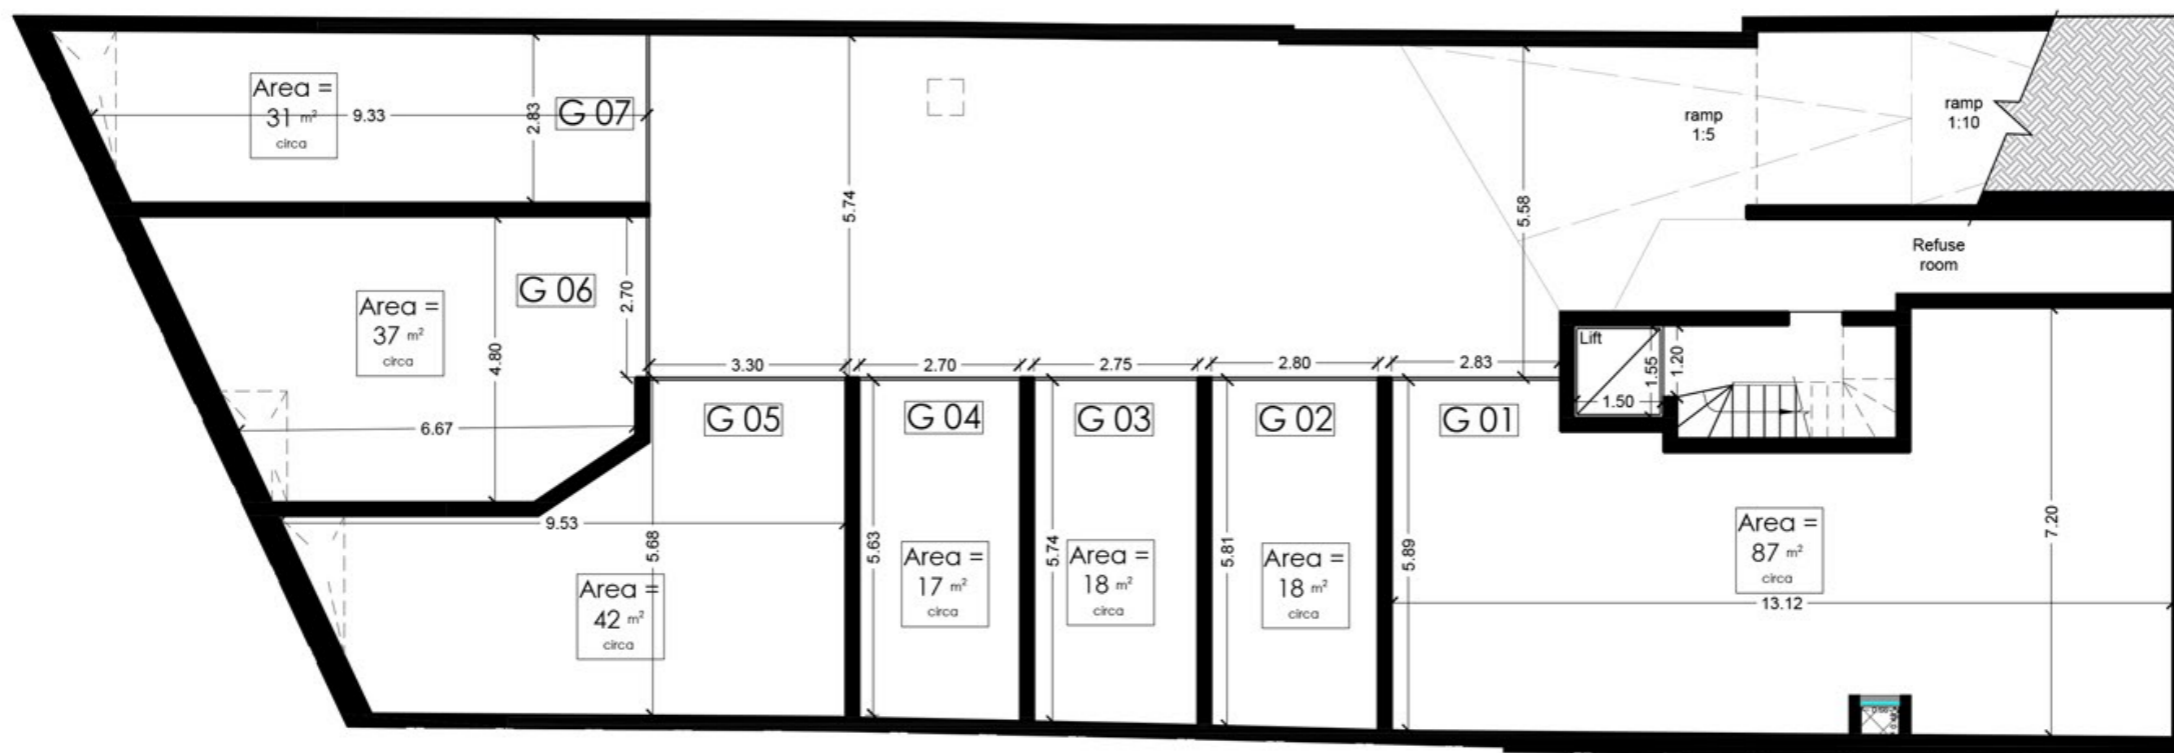

1.5 0 1.5 3 7.5 15 22.5 30m

SCALE 1:150

Garages Basement (Level -1)

Artistic Impression Only
Beams may protrude with
minimum headroom of 2.1m

Total Area : 399 m² circa